


CONCEPT DRAWING
ONLY NOT FOR
CONSTRUCTION USE

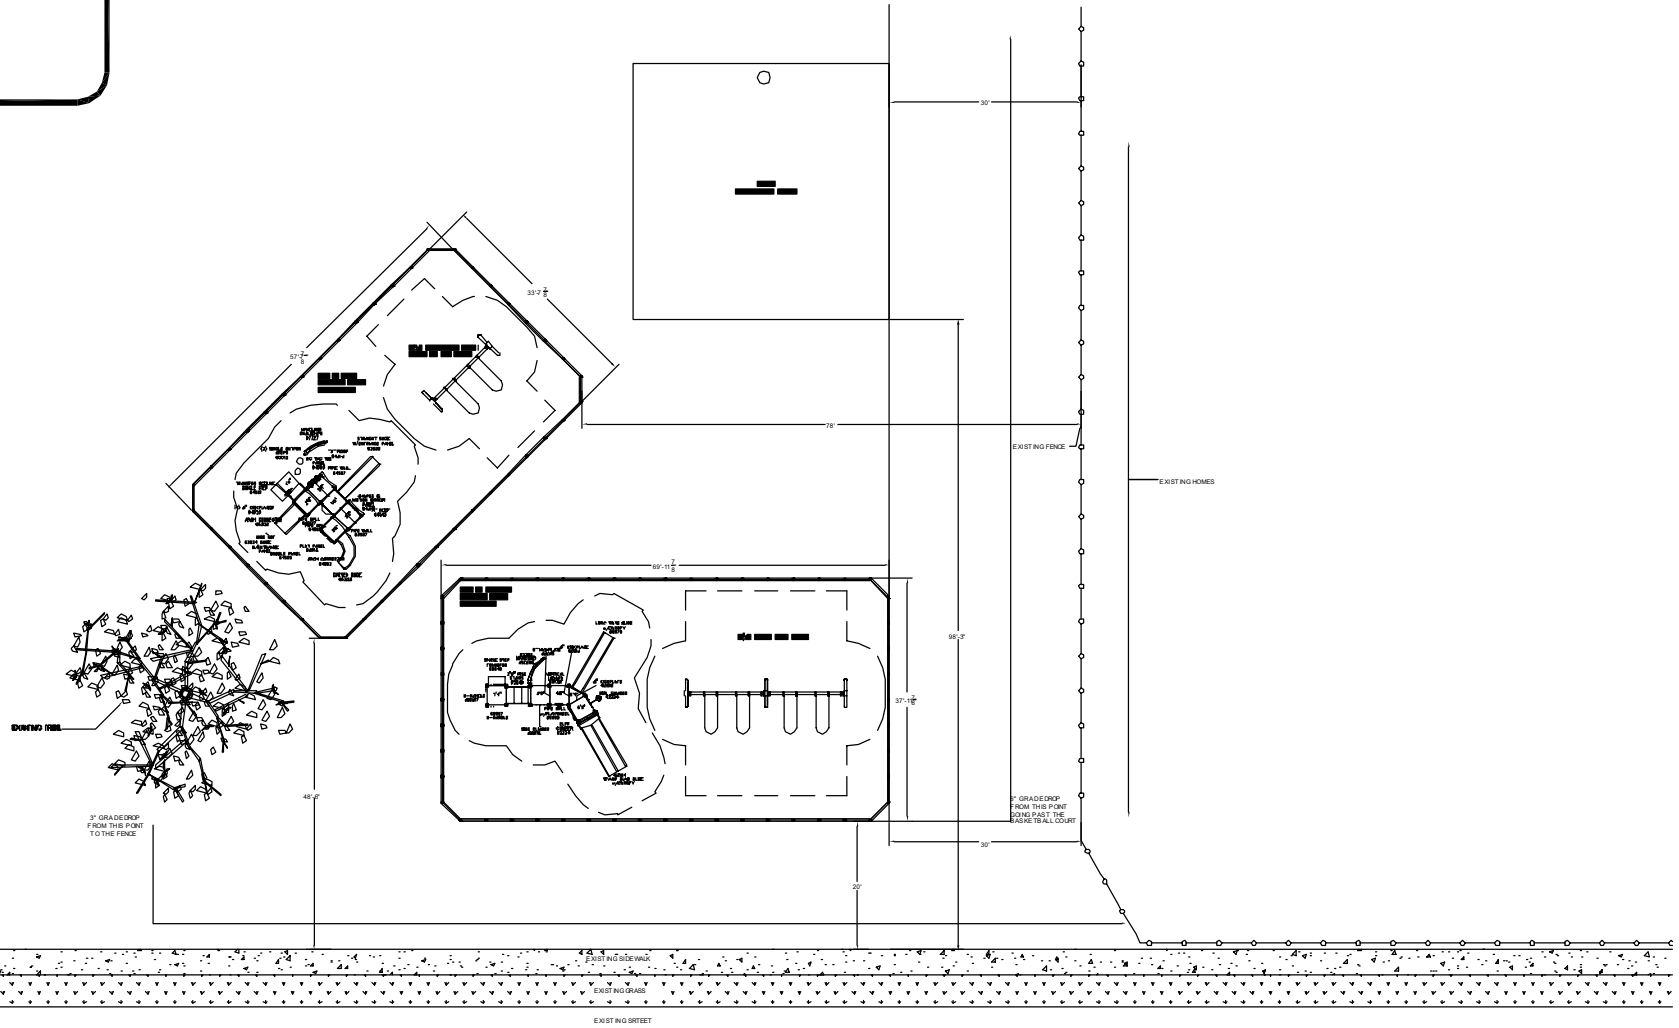


THIS DOCUMENT IS THE SOLE PROPERTY OF KRAFTSMAN PLAYGROUNDS AND PARK EQUIPMENT. REPRODUCTION OR REDISTRIBUTION IN WHOLE OR PART WITHOUT THE EXPRESS WRITTEN CONSENT OF KRAFTSMAN PLAYGROUNDS AND PARK EQUIPMENT IS PROHIBITED.



KRAFTSMAN
PLAYGROUND AND PARK EQUIPMENT
WWW.KPPE.COM
1-800-451-4869

TITLE:	Woodlands of Plano	DRAWN BY:	Seth Pakarinen	SCALE:	1"=30'
KPPE PROJECT ID#:	2603	DATE:	12/27/2005	SHEET:	Site Layout
QUOTE ID#:		SALESMAN:	Pat Kennedy	Rev:	0

THIS DOCUMENT IS THE SOLE PROPERTY OF KRAFTSMAN PLAYGROUNDS AND PARK EQUIPMENT. REPRODUCTION OR REDISTRIBUTION IN WHOLE OR PART WITHOUT THE EXPRESS WRITTEN CONSENT OF KRAFTSMAN PLAYGROUNDS AND PARK EQUIPMENT IS PROHIBITED.

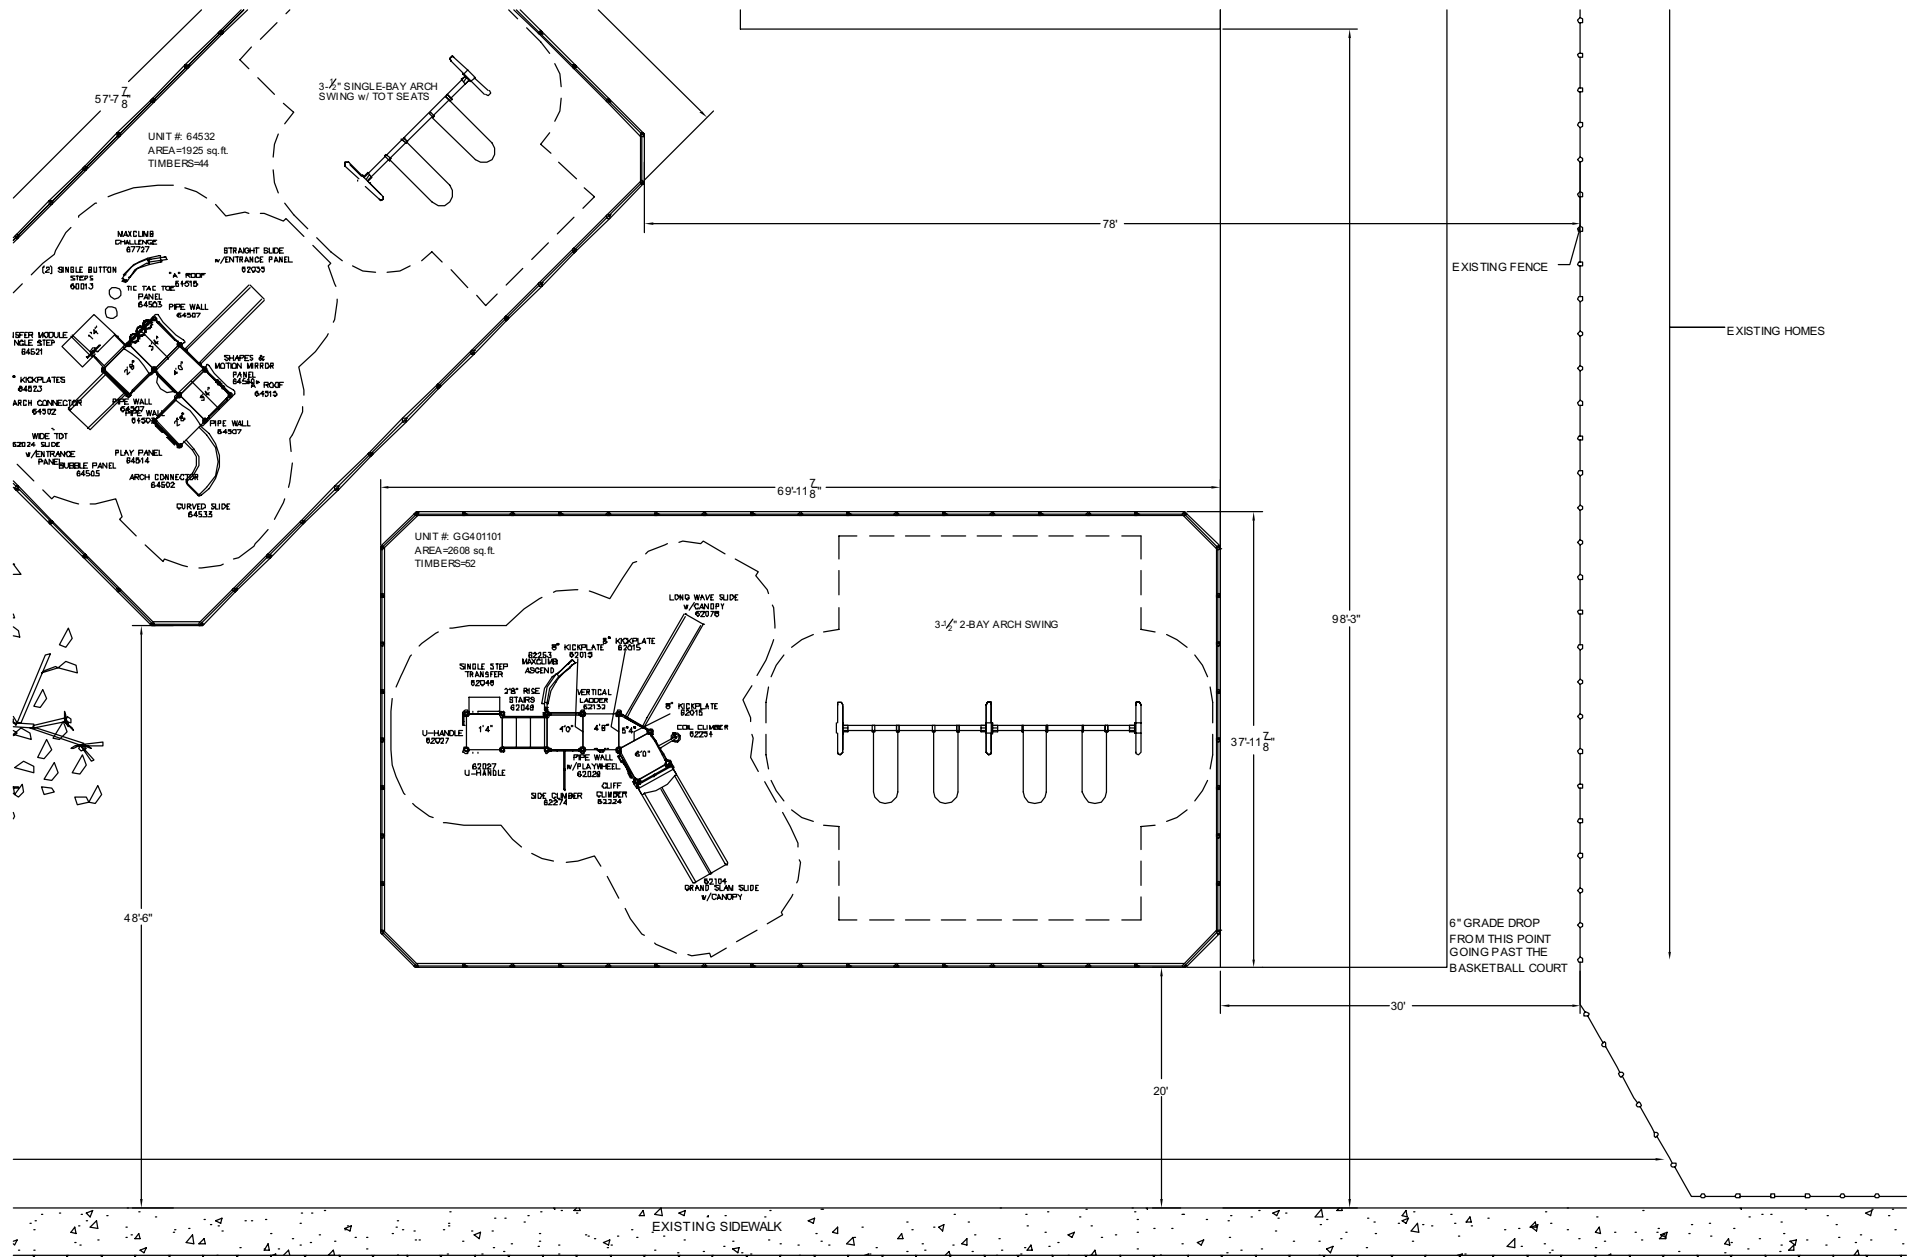


KRAFTSMAN
PLAYGROUND AND PARK EQUIPMENT
 WWW.KPPE.COM
 1-800-451-4869

TITLE:	Woodlands of Plano
KPPE PROJECT ID#:	2603
QUOTE ID#:	

DRAWN BY:	Seth Pakarinen
DATE:	12/27/2005
SALESMAN:	Pat Kennedy

SCALE:	1/16"=1'
SHEET:	Site Layout
Rev:	0

THIS DOCUMENT IS THE SOLE PROPERTY OF KRAFTSMAN PLAYGROUNDS AND PARK EQUIPMENT. REPRODUCTION OR REDISTRIBUTION IN WHOLE OR PART WITHOUT THE EXPRESS WRITTEN CONSENT OF KRAFTSMAN PLAYGROUNDS AND PARK EQUIPMENT IS PROHIBITED.

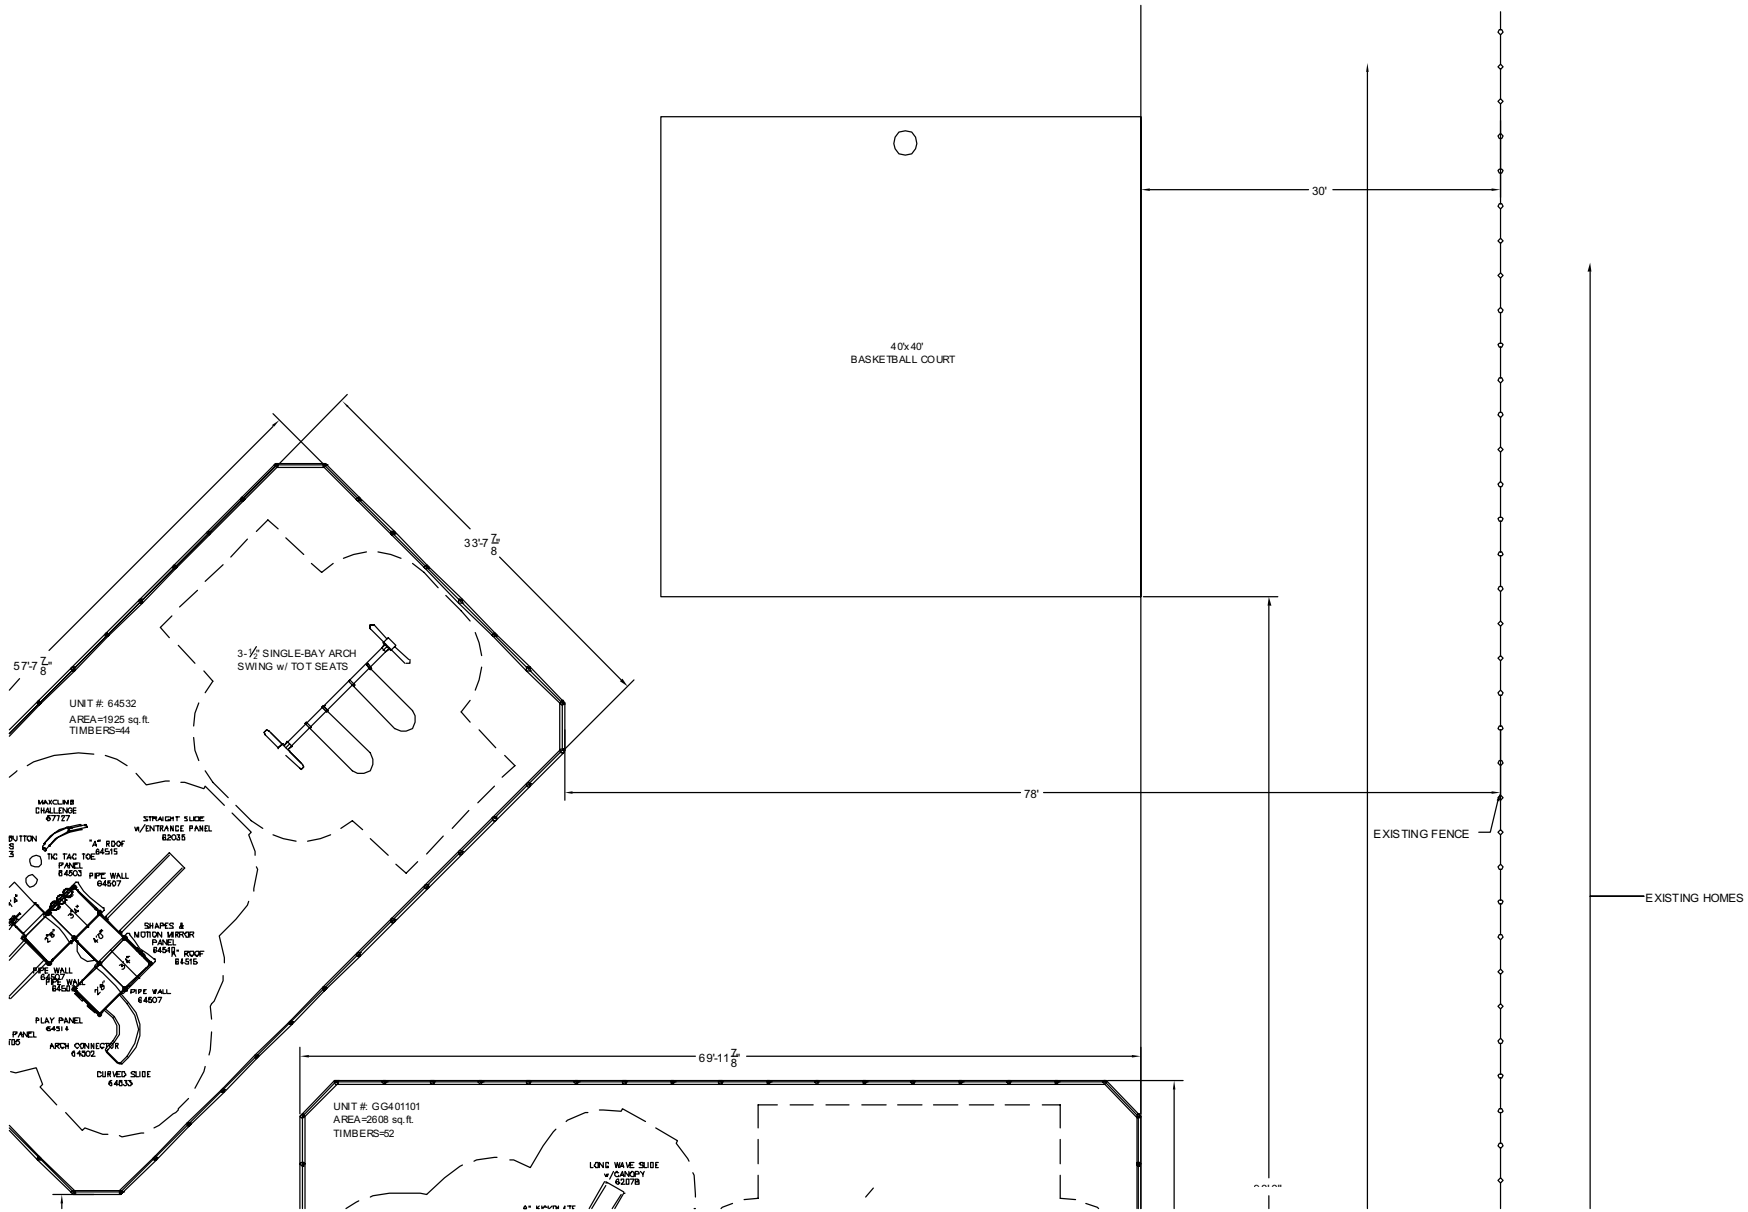

KRAFTSMAN
PLAYGROUND AND PARK EQUIPMENT
 WWW.KPPE.COM
 1-800-451-4869

TITLE: Woodlands of Plano	DRAWN BY: Seth Pakarinen	SCALE: 1/16"=1'
KPPE PROJECT ID#: 2603	DATE: 12/27/2005	SHEET: Site Layout
QUOTE ID#:	SALESMAN: Pat Kennedy	Rev: 0

